


Second Floor Plan




Roof Plan

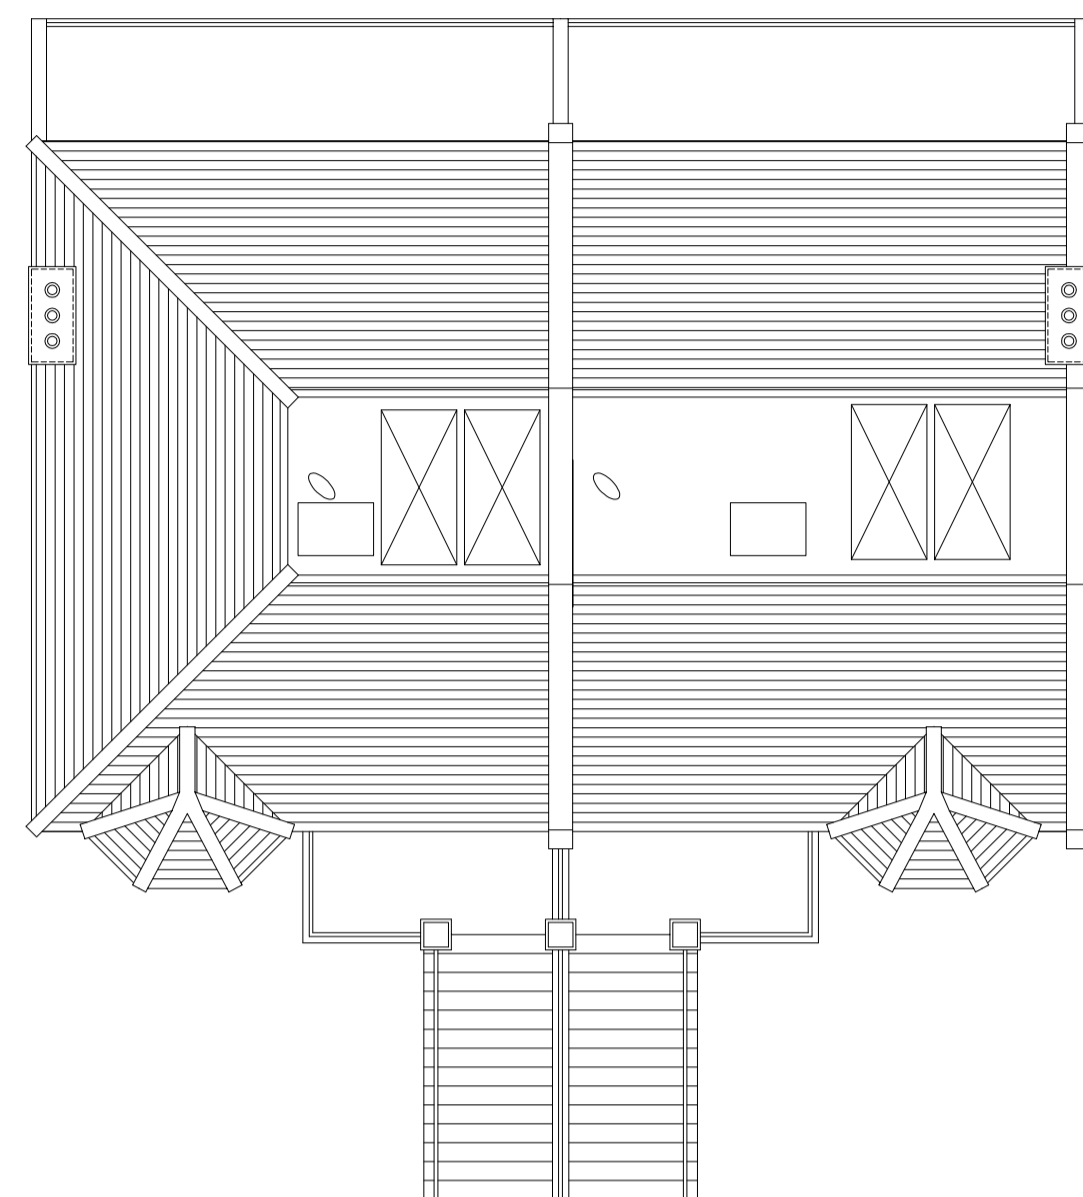

Front Elevation




Rear Elevation

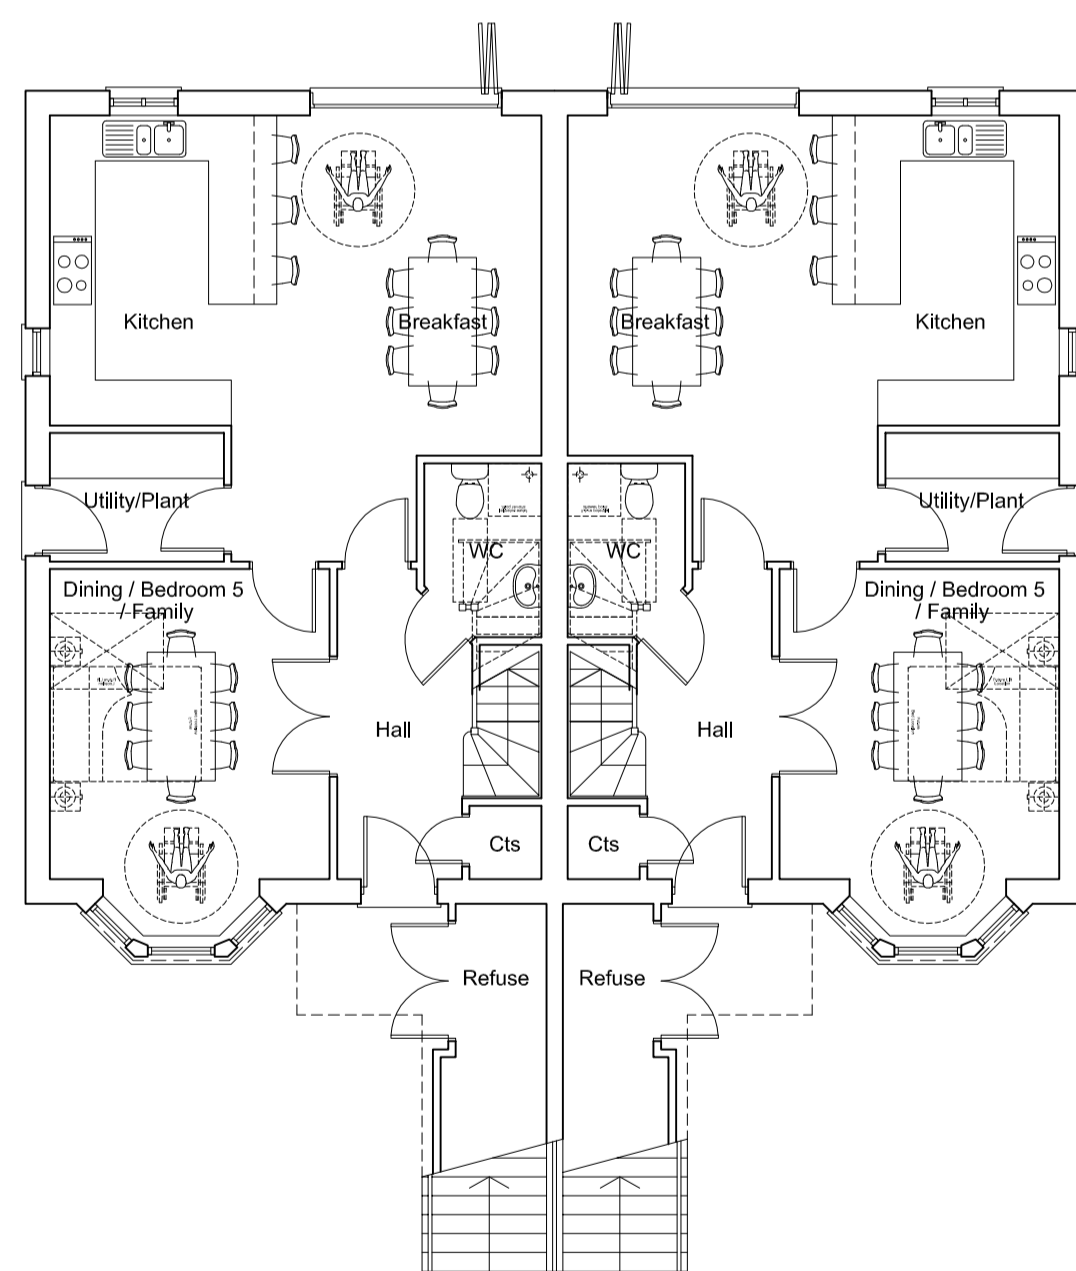


Ground Floor Plan

Plot 3

Plot 4

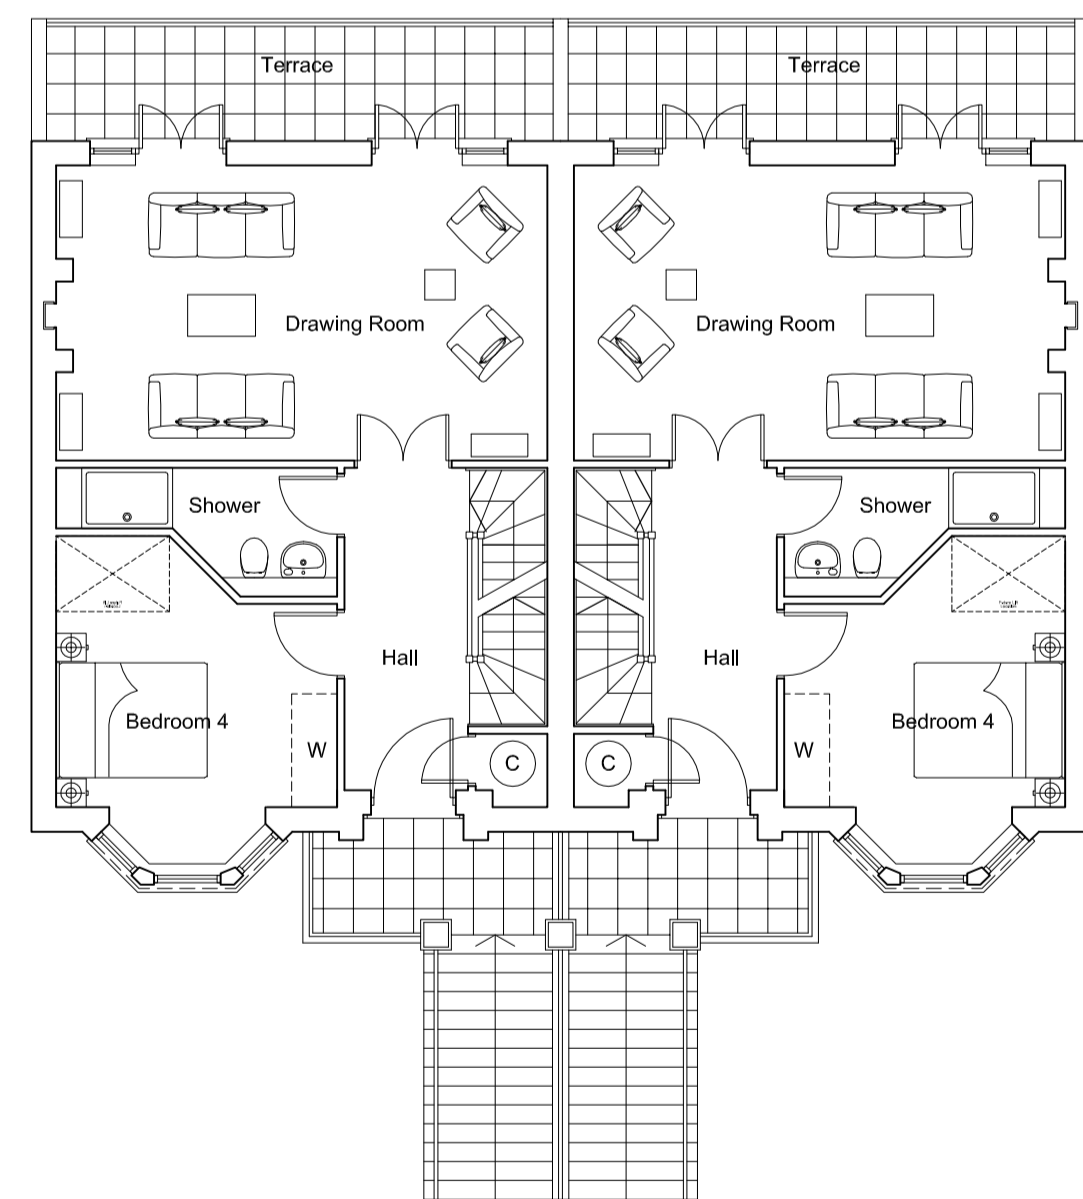

First Floor Plan

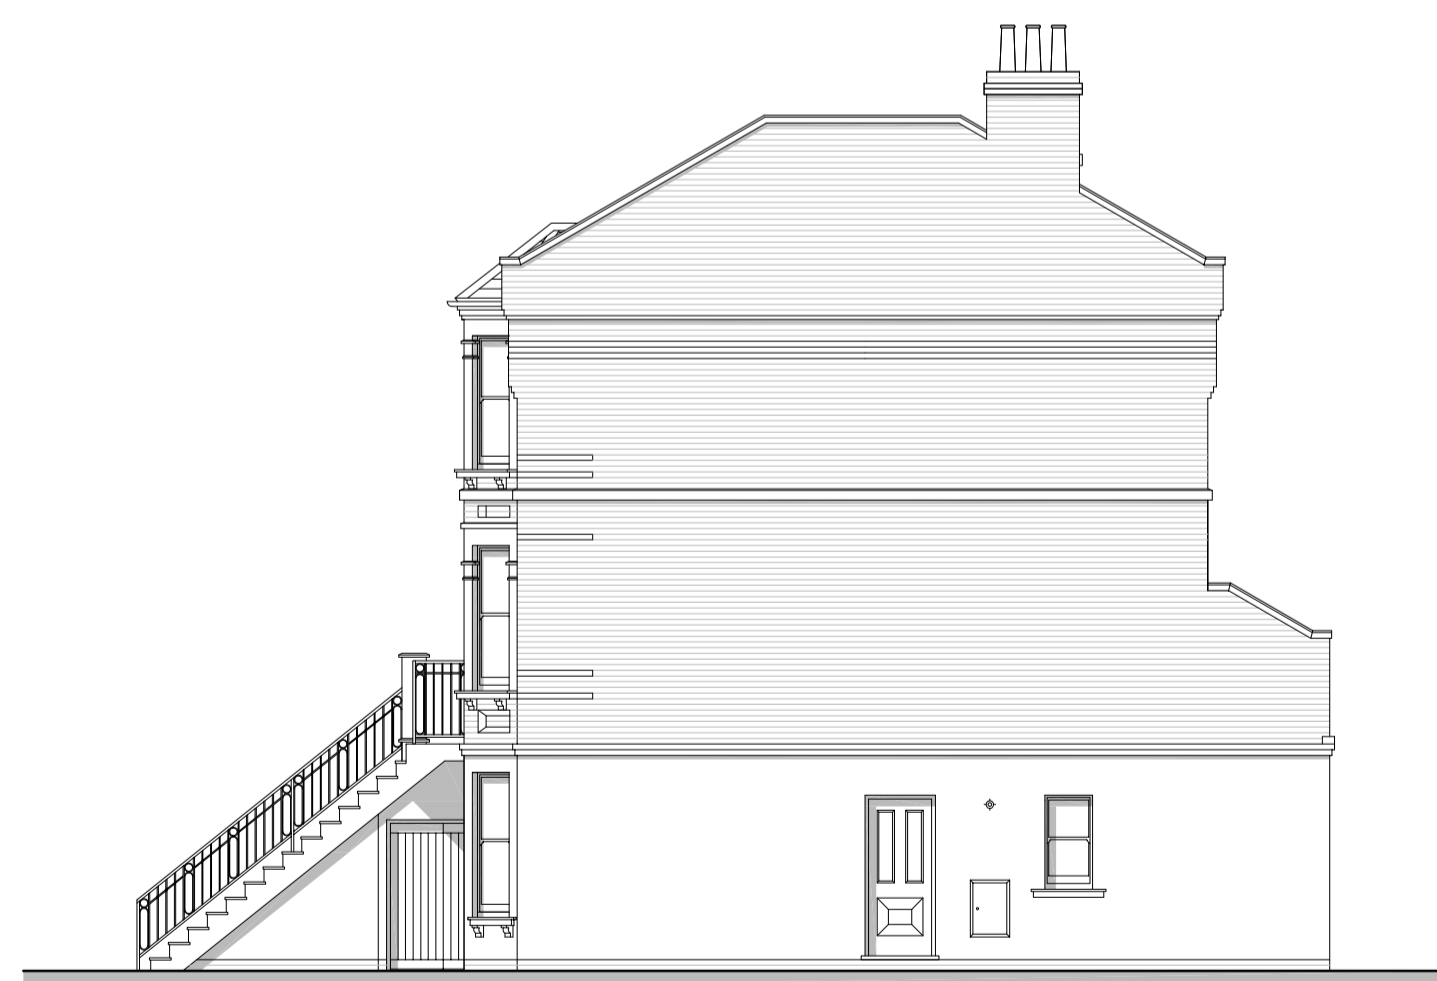

Side Elevation (Plot 4)



Side Elevation (Plot 3)

REV.	DATE	REVISIONS:	REV.	DATE	REVISIONS:	REV.	DATE	REVISIONS:
A	05/05/10	Roof plan enhanced & balustrading amended						
B	20/05/10	Plans and elevations updated to suit latest comments received from client.						
C	03/06/10	Brick banding detail increased, second floor balcony door type updated.						
D	14/06/10	Solar panels updated.						

CLIENT:	St James Group Ltd (Urban Living)	PROJECT:	New Cross Reservoir, Jerningham Road, New Cross
SCALE:	1:100 (A1 ORIGINAL)	DRAWING:	Plots 3 & 4 Plans & Elevations
DRAWN:	SNB	0855	P111
DATE:	31.03.10		D

Rosemount House  
Rosemount Avenue  
West Byfleet, Surrey  
KT14 6LB  
Tel. 01932 352111  
Fax. 01932 353315  
name.sumame@osp  
architecture.com  
www.osparchitecture.com

O'KEEFE SCANLON LIMITED