


Second Floor Plan




Roof Plan

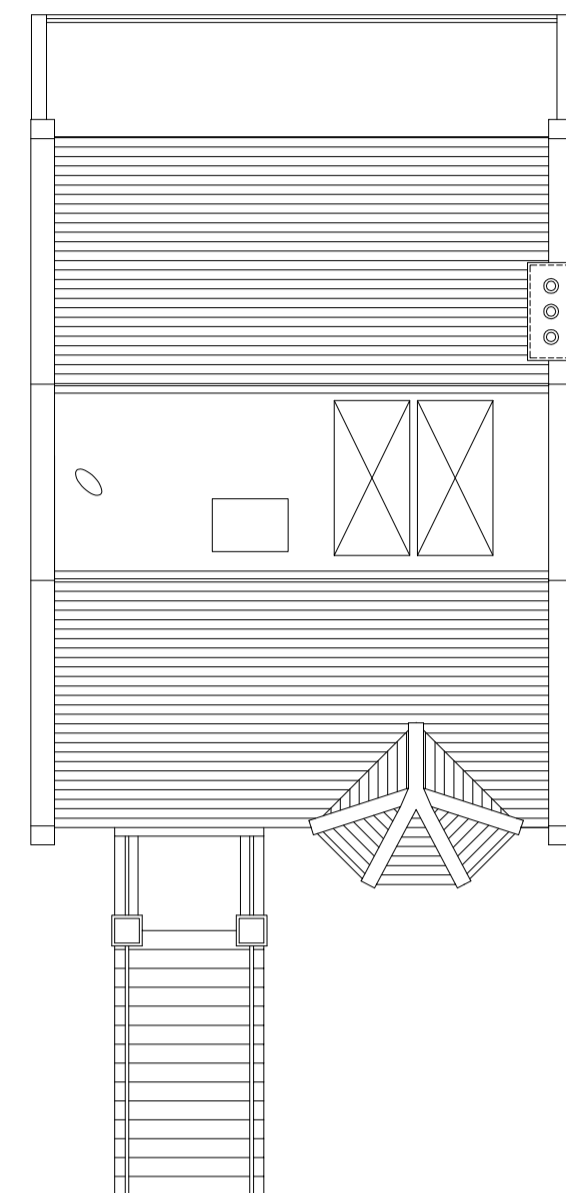


Front Elevation



Rear Elevation

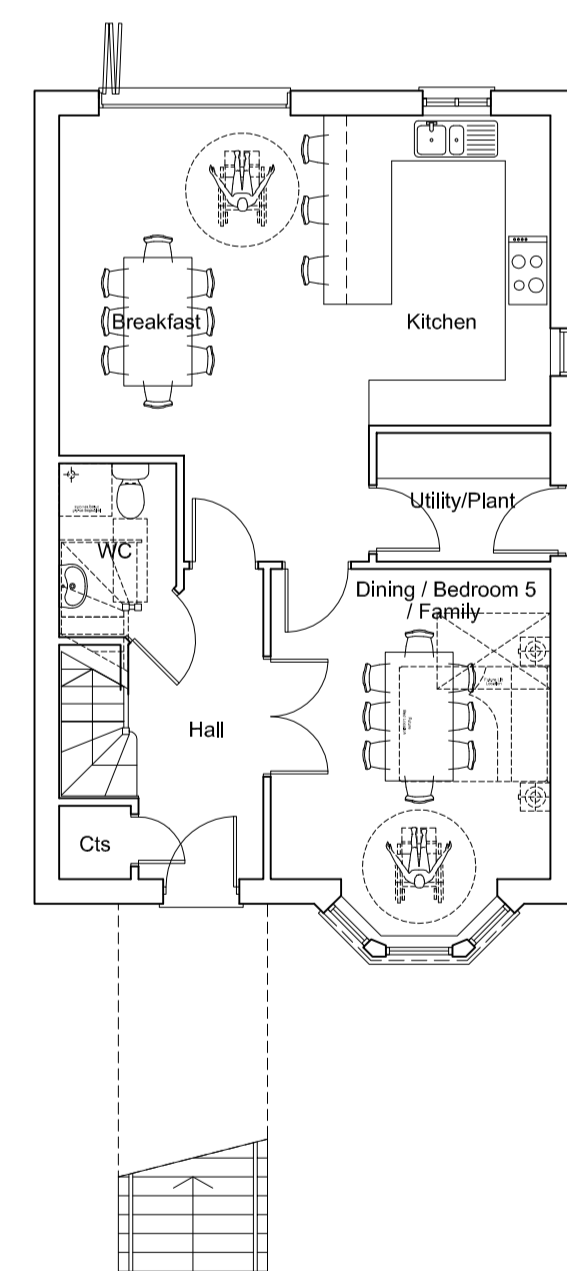


Ground Floor Plan
Plot 5

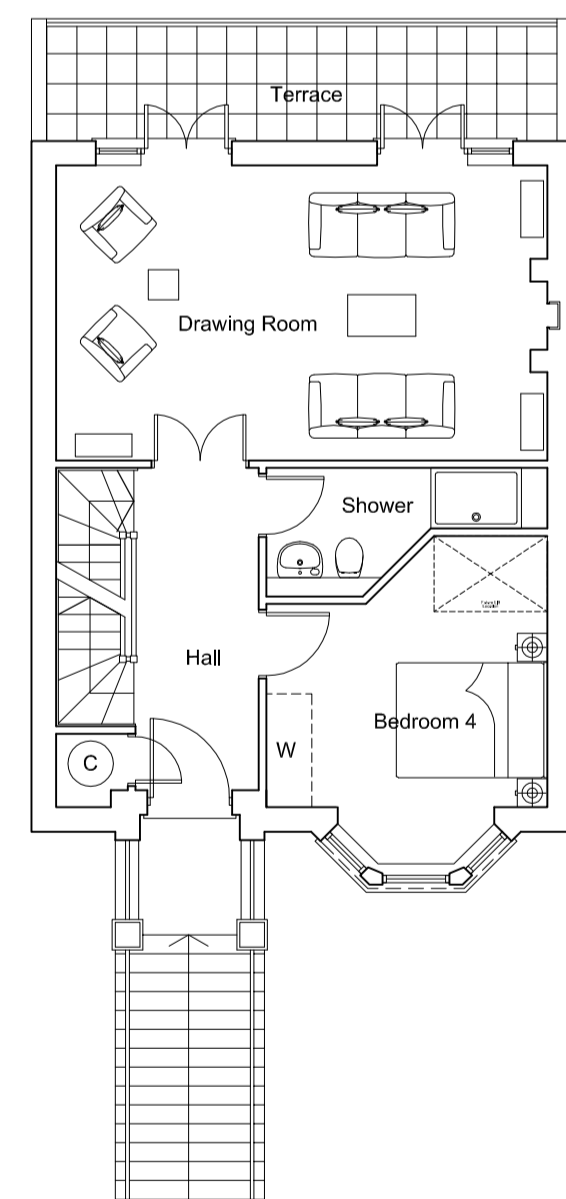

First Floor Plan



Side Elevation

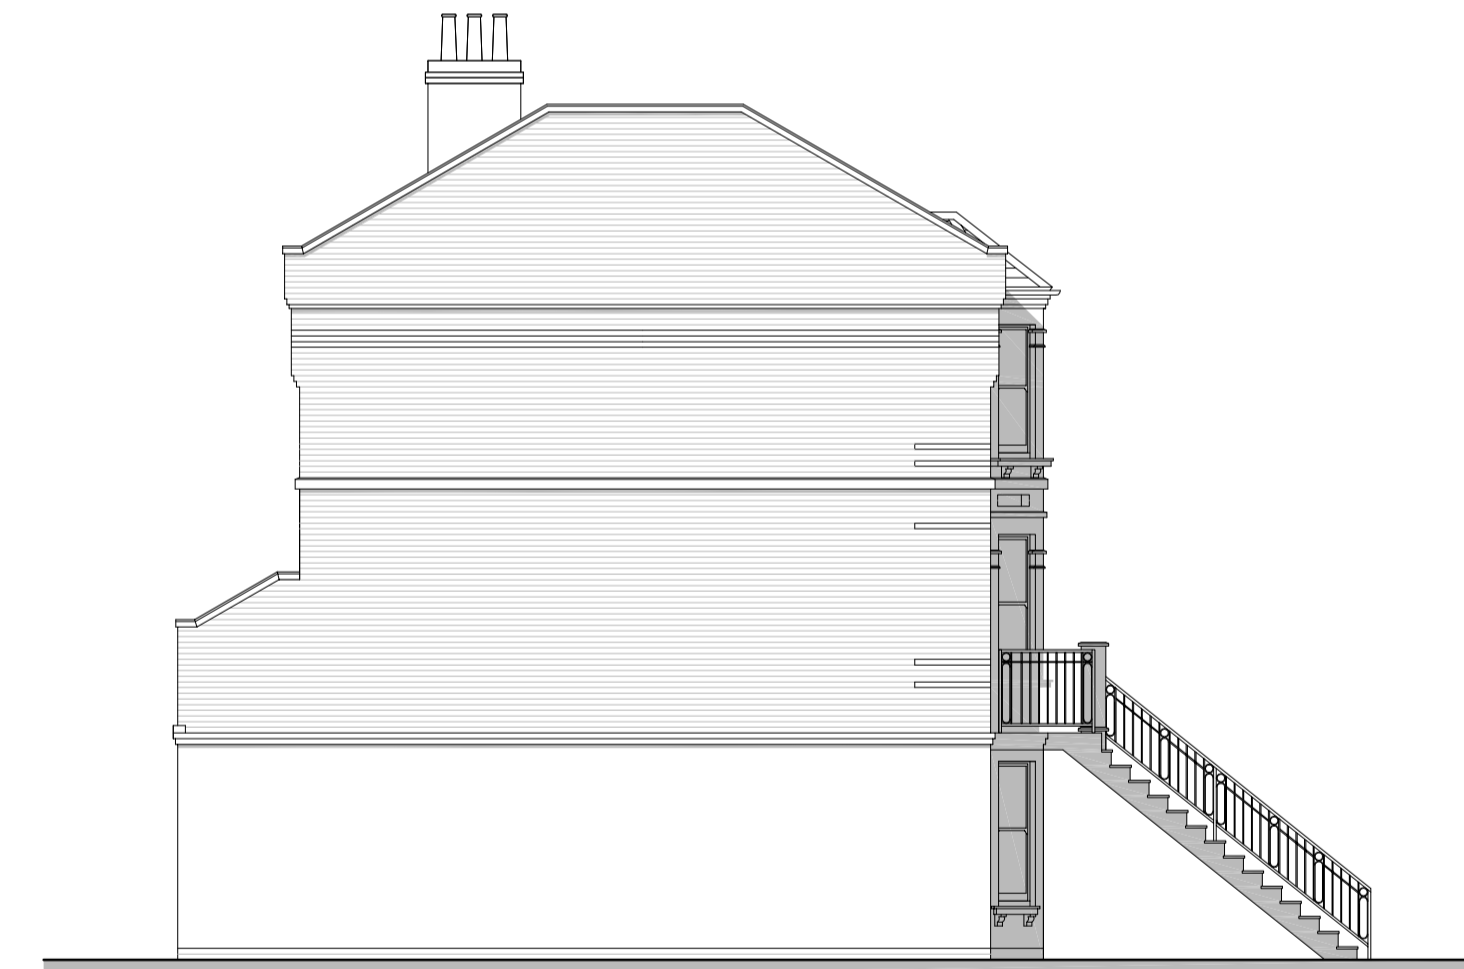

Side Elevation

REV.	DATE	REVISIONS:	REV.	DATE	REVISIONS:	REV.	DATE	REVISIONS:
A	05/05/10	Roof plan enhanced & balustrading amended						
B	20/05/10	Plans and elevations updated to suit latest comments received from client.						
C	03/06/10	Brick banding detail increased, second floor balcony door type updated.						
D	14/06/10	Solar panels updated.						

CLIENT:	St James Group Ltd (Urban Living)	PROJECT:	New Cross Reservoir, Jerningham Road, New Cross
SCALE:	1:100 (A1 ORIGINAL)	DRAWING:	Plot 5 Plans & Elevations
DRAWN:	SNB	0855	P112
DATE:	31.03.10		D

Rosemount House
Rosemount Avenue
West Byfleet, Surrey
KT14 6LB
Tel. 01932 352111
Fax. 01932 353315
name.surname@osp
architecture.com
www.osparchitecture.com

O'KEEFE SCANLON LIMITED

© COPYRIGHT EXISTS ON THE DESIGNS AND INFORMATION SHOWN ON THIS DRAWING. This drawing may be scaled or cross referenced to the scale bar for planning application purposes only. Do not scale for any other purpose. Use figured dimensions only. Subject to site survey and all necessary consents. All dimensions to be checked by user and any discrepancies, errors or omissions to be reported to the Architect before work commences. This drawing is to be read in conjunction with all other relevant materials.